


MILLER WIRE WORKS, INC.

No. 200M-Sheet Metal Base Partition

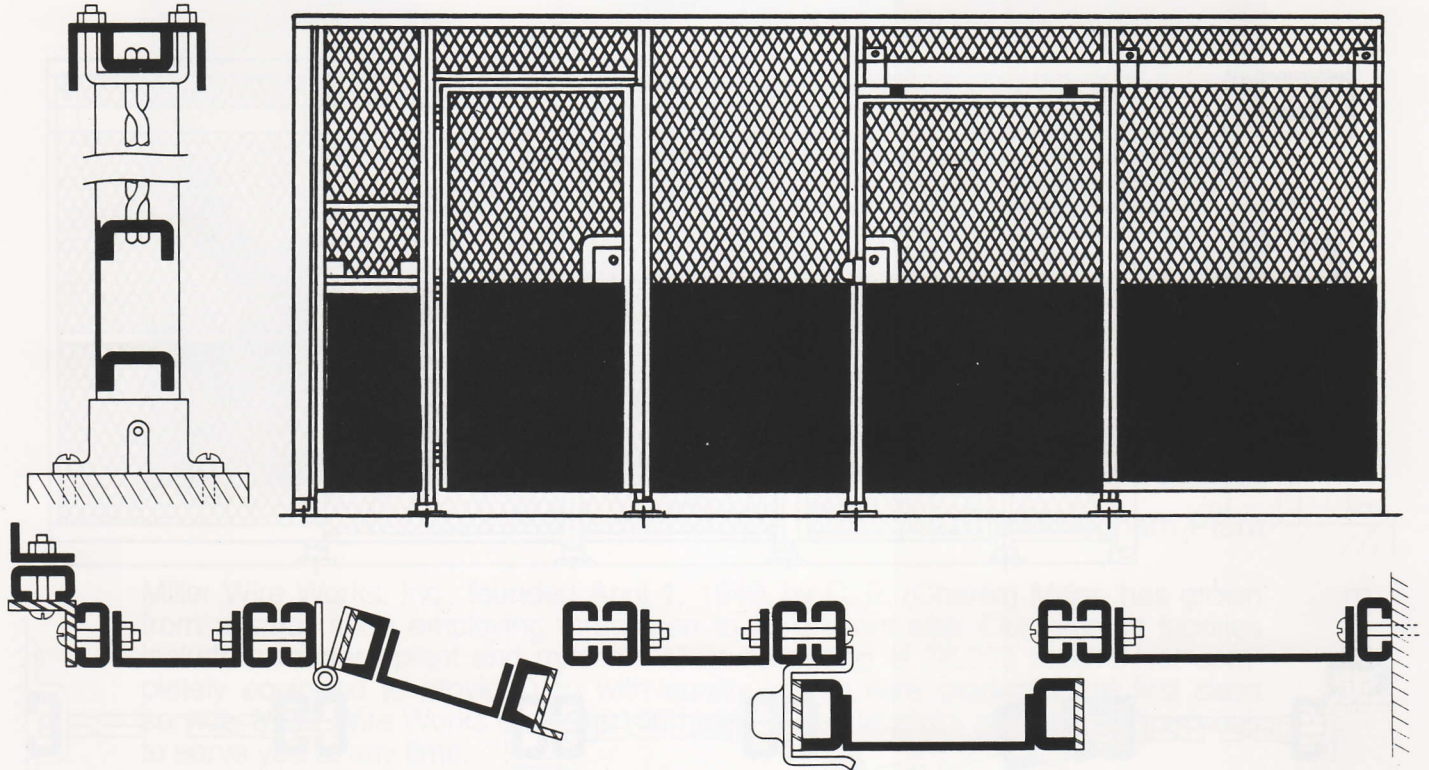

SPECIFICATIONS

| | |
|----------------------|---|
| Mesh | 1 1/2" Diamond-Intermediate Crimped |
| Wire | No.10 W & M Gauge |
| Vertical Channel | 1 1/4" x 5/8" "C" Type with 1/4" Bolts. |
| Horizontal Channel | 1" x 1/2" |
| Center Reinforcement | Double: Two 1" x 1/2" CR Channel Bolted Each Side of Mesh |
| Corner Post | 1 3/4" x 1 3/4" x 1/8" Angle |
| Top Reinforcement | 2 1/4" x 1" Channel: Fastened with 1/4" "U" Bolts. Approx. 28" on Center. |
| Floor Sockets | 1 1/4" x 1 1/4" |
| Swinging Door Frame | 1 1/4" x 1/2" Channel |
| Sliding Door Frame | 1 1/2" x 3/4" Channel |
| Metal Base | No. 16 Gauge Sheet Metal |
| Hardware | Mortise Type Lock operated by key outside, recess knob inside. |

FINISH:

Dipped in cleaning bath & painted one shop coat enamel. Color as selected from our standard colors. Hot dipped galvanized optional.

BRACING: Free Standing Partitions to Have 3" Channel Line Post Approx. 15'-0" to 20'-0" on Centers with Base Plates.